




Contractor to verify all dimensions on site and report any errors or omissions 382 Cleveland Street, Toronto, Ontario, Canada, M4S 2W9 AS PROPOSED. Tel:- 416 932 3278. Fax:- 416 932 1393. Cell: 416 571 5322. to the Designer in writing before work Web:- http://www.adtekbuilding.com Contractor to ensure that all work will be done in strict accordance with all relevant OAA - Licence # 8368. Cert. of Practice # 5703 Codes and any specific requirements of all checked by: Statutory Authorities having jurisdiction. PROPOSED INTERIOR All drawings and specifications will 2 Ø1/29/2Ø RE-166UED FOR BUILDING PERM remain the property of the Designer. ALTERATIONS AND REPAIRS date: scale: Copyright (c) 2020 of Adtek Building AT 68 WINONA DRIVE, Dec 10/2019 1/4" = 1'-0" date revisions Consultants. All rights reserved. TORONTO, ONTARIO. MGG 356. project # dwg.# FOR MR. 4 MRS . M. HALLETT A-10

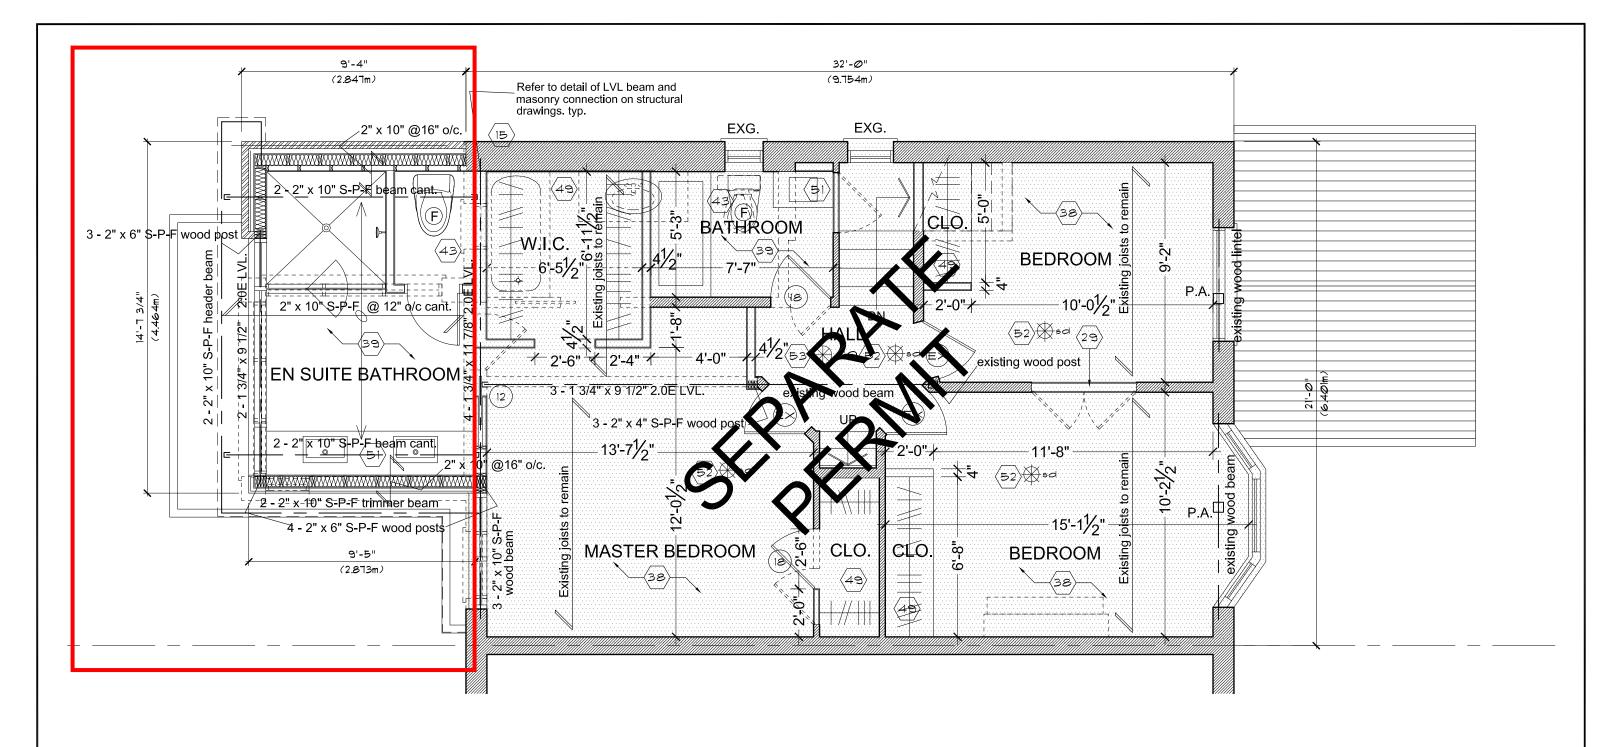

SECOND FLOOR PLAN AS PROPOSED.

Scale: 1/4" = 1'-0".

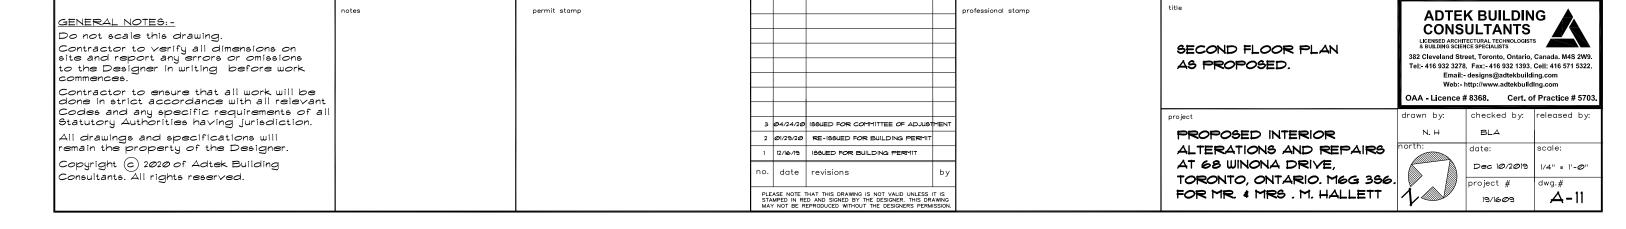


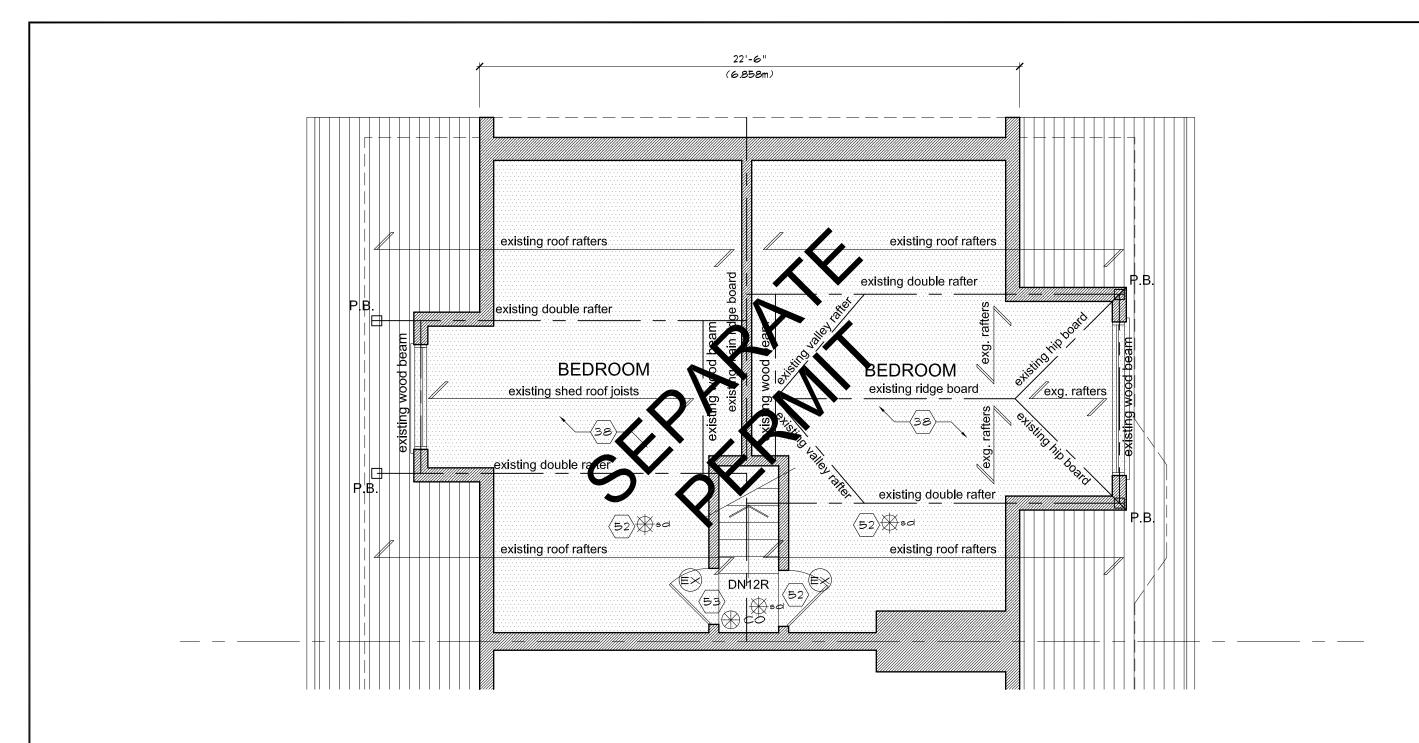

THIRD FLOOR PLAN AS PROPOSED.

Scale: 1/4" = 1'-0".

ADTEK BUILDING GENERAL NOTES: -CONSULTANTS Do not scale this drawing. Contractor to verify all dimensions on site and report any errors or omissions to the Designer in writing before work commences. THIRD FLOOR PLAN AS PROPOSED. Tel:- 416 932 3278. Fax:- 416 932 1393. Cell: 416 571 5322. Email:-designs@adtekbuilding.com Contractor to ensure that all work will be OAA - Licence # 8368. Cert. of Practice # 5703 done in strict accordance with all relevant Codes and any specific requirements of all Statutory Authorities having jurisdiction. 3 04/24/20 ISSUED FOR COMMITTEE OF ADJUSTMENT PROPOSED INTERIOR N. H BLA All drawings and specifications will remain the property of the Designer. 2 01/29/20 RE-166UED FOR BUILDING PERMIT ALTERATIONS AND REPAIRS date: 12/16/19 ISSUED FOR BUILDING PERMIT Copyright (c) 2020 of Adtek Building AT 68 WINONA DRIVE, Dec 10/2019 1/4" = 1'-0" date revisions Consultants. All rights reserved. TORONTO, ONTARIO. MGG 356. project # dwg.# PLEASE NOTE THAT THIS DRAWING IS NOT VALID UNLESS IT IS STAMPED IN RED AND SIGNED BY THE DESIGNER. THIS DRAWING MAY NOT BE REPRODUCED WITHOUT THE DESIGNERS PERMISSION FOR MR. 4 MRS . M. HALLETT A-12 19/16/09

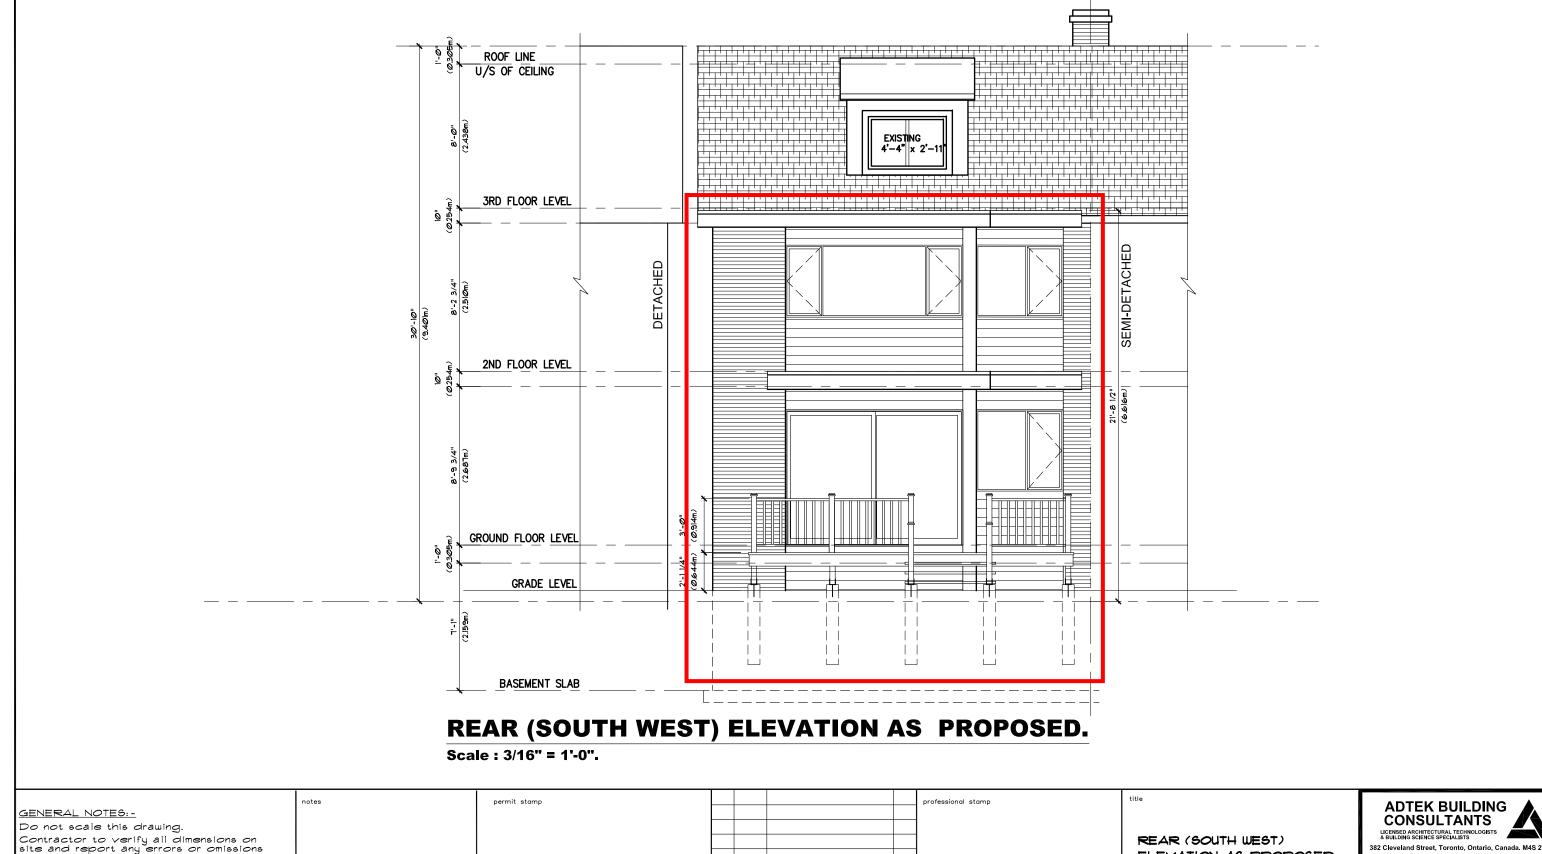

Contractor to verify all dimensions on site and report any errors or omissions to the Designer in writing before work ELEVATION AS PROPOSED. Tel:- 416 932 3278. Fax:- 416 932 1393. Cell: 416 571 5322. Email:- designs@adtekbuilding.com Contractor to ensure that all work will be OAA - Licence # 8368. Cert. of Practice # 5703 done in strict accordance with all relevant Codes and any specific requirements of all project Statutory Authorities having jurisdiction. 3 04/24/20 ISSUED FOR COMMITTEE OF ADJUSTMENT N. H PROPOSED INTERIOR BLA All drawings and specifications will remain the property of the Designer. 2 Ø1/29/2Ø RE-ISSUED FOR BUILDING PERMI ALTERATIONS AND REPAIRS date: 12/16/19 | 166UED FOR BUILDING PERMIT Copyright (c) 2020 of Adtek Building AT 68 WINONA DRIVE, Dec 10/2019 3/16" = 1'-0" date revisions Consultants. All rights reserved. TORONTO, ONTARIO. MGG 356. project # PLEASE NOTE THAT THIS DRAWING IS NOT VALID UNLESS IT IS STAMPED IN RED AND SIGNED BY THE DESIGNER. THIS DRAWING MAY NOT BE REPRODUCED WITHOUT THE DESIGNERS PERMISSION FOR MR. 4 MRS . M. HALLETT A-13 19/16/09

