

- LEGEND:**
- B1 BRICK, COLOUR 1
 - ST-1 GRANITE STONE COLOUR 1
 - GL-1 VISION GLASS IGU - WINDOW WALL GLAZING
 - GL-2 VISION GLASS IGU - WINDOW WALL GLAZING FROSTED
 - GL-3 VISION GLASS IGU - WINDOW WALL GLAZING (BIRD FRIENDLY 1)
 - GL-4 SPANDREL GLASS IGU - WINDOW WALL GLAZING
 - GL-5 VISION GLASS IGU - CURTAIN WALL GLAZING
 - GL-6 SHADOWBOX IGU - CURTAIN WALL GLAZING
 - GL-7 VISION GLASS IGU - CURTAIN WALL GLAZING (BIRD FRIENDLY 2)
 - GL-8 GLASS BALUSTRADES - POINT SUPPORTED STRUCTURAL GLASS
 - GL-9 GLASS BALUSTRADES - POINT SUPPORTED GLASS (BIRD FRIENDLY 3)
 - MT-1 PAINTED METAL COLOUR 1
 - MT-2 PAINTED METAL COLOUR 2
 - MT-3 PAINTED METAL COLOUR 3
 - LV-1 ALUMINUM LOUVER - COLOUR TO MATCH MT-1
 - LV-2 PERFORATED ALUMINUM SCREEN - COLOUR TO MATCH MT-1
 - HATCH INDICATES LOCATION OF FLEMISH BOND BRICK PATTERN

TGS EC4.1 BIRD FRIENDLY GLAZING LEGEND


GL-1, GL-4 - VISION
 GL-2, GL-6, GL-8 - VISION, SIMPLE WHITE DOT PATTERN - BIRD FRIENDLY

TGS EC 4.1 Bird Friendly Calculations

SOUTH ELEVATION	AREA (sqm)	OPAQUE		GLASS	
		Area (sqm)	Percentage (%)	Area (sqm)	Percentage (%)
First 12m South	373.01	106.88	29%	266.13	71%

VISION GLASS, GL-1	GLASS		Total Treated Glass
	Area (sqm)	Percentage (%)	
Vision Glass, GL-1	23.54	9%	91%
Visual Markers/Film, GL-2, GL-4	242.59	91%	
Shaded Glass	0	0%	
TOTAL First 12m	266.13		

INDICATED BUILDING OUTLINE AS PERMITTED BY SITE SPECIFIC BY-LAW 1103-2009

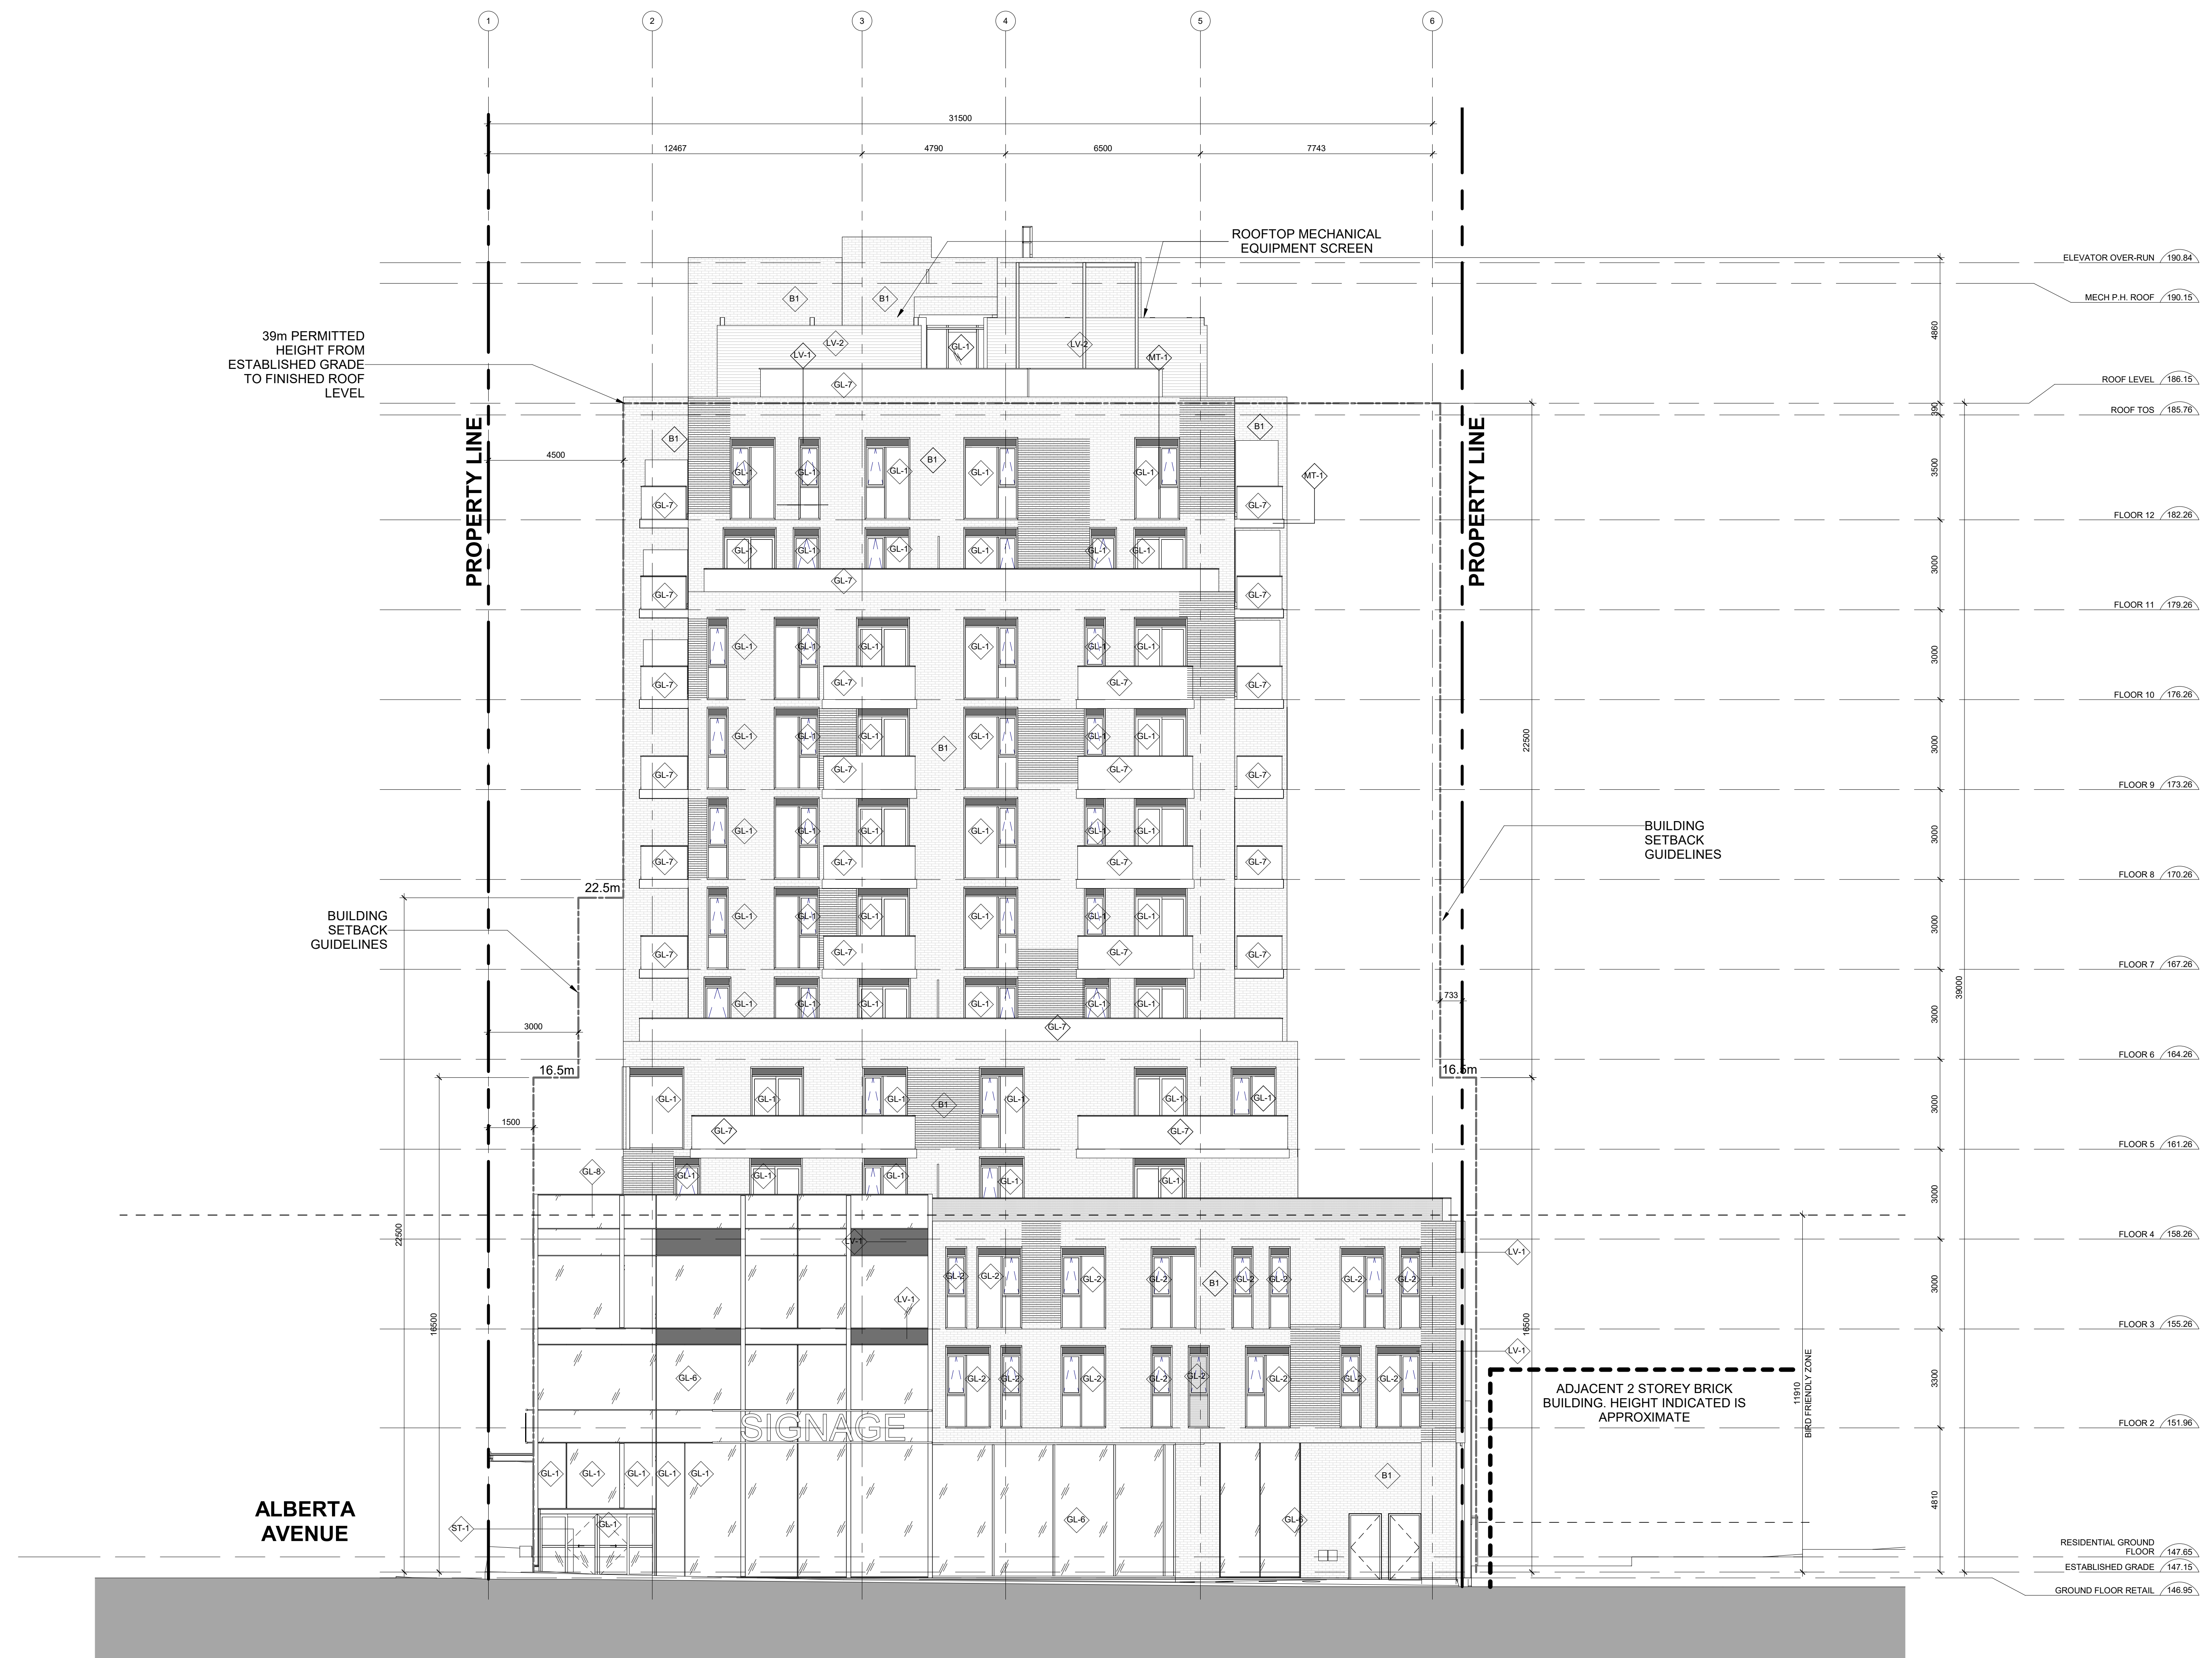

Date	No.	Description
REVISION RECORD		
23 Jan 2020		Issued for NOAC - Revision
7 Aug 2019		Issued for Above Grade Building Permit
13 Nov 2019		Issued for Notice of Approval Conditions
11 Oct 2017		Re-Issued for Site Plan Approval
21 Dec 2016		Issued for SPA
10 Nov 2016		Issued for PPR
ISSUE RECORD		

23 Jan 2020	Issued for NOAC - Revision
7 Aug 2019	Issued for Above Grade Building Permit
13 Nov 2019	Issued for Notice of Approval Conditions
11 Oct 2017	Re-Issued for Site Plan Approval
21 Dec 2016	Issued for SPA
10 Nov 2016	Issued for PPR

Quadrangle

Quadrangle Architects Limited
 901 King Street West, Suite 701 Toronto, ON M5V 3H5
 T 416 598 1240 www.quadrangle.ca

898-900 St. Clair Ave. W
 Toronto, ON
 M6J 1C7

18080 As indicated KT AS
 PROJECT SCALE DRAWN REVIEWED

South Elevation

A403.S

Note: This drawing is the property of the Architect and may not be reproduced or used without the expressed consent of the Architect. The Contractor is responsible for checking and verifying all levels and dimensions and shall report all discrepancies to the Architect and obtain clarification prior to commencing work.

1 SOUTH ELEVATION
 A403.S SCALE: 1:100

Client: Project: A403_South Elevation; Date: 2020-01-23 10:36:40 AM