


RECEIVED September 30, 2021  
By Toronto Local Appeal Body

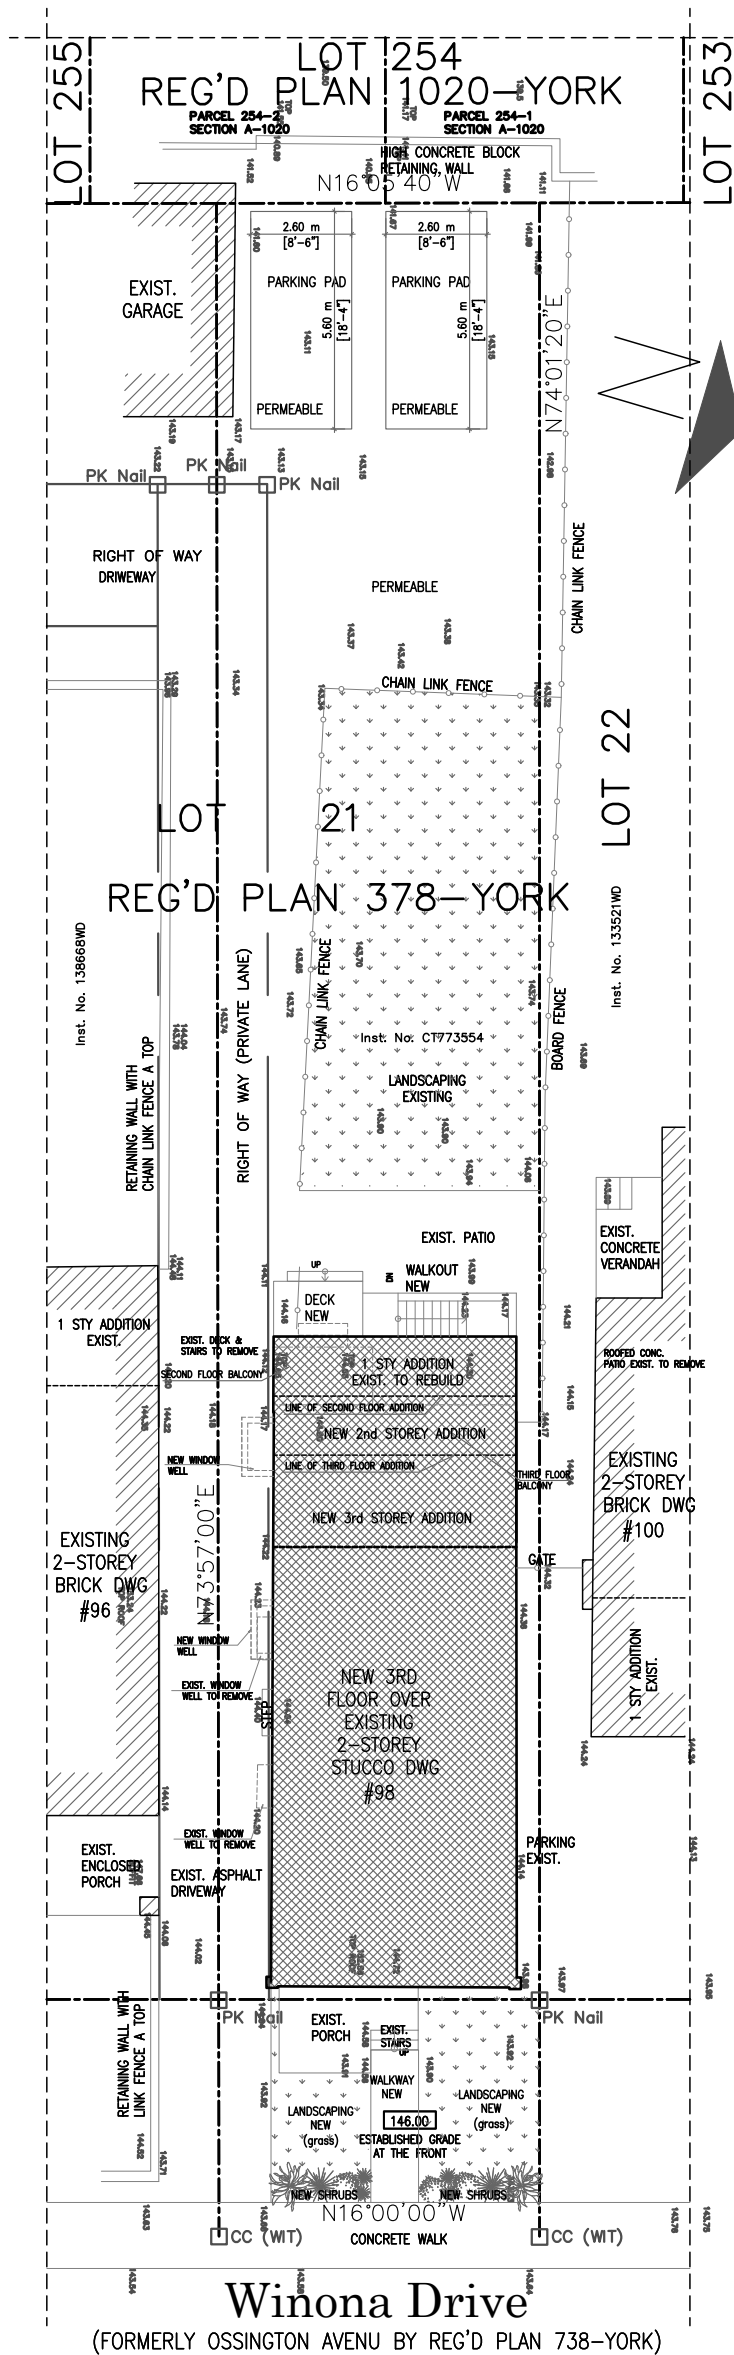

The undersigned has reviewed and takes responsibility for this design, and has the qualifications and meets the requirements set out in the Ontario Building Code to be a designer.

QUALIFICATION INFORMATION

Required unless design is exempt under Division C - 3.2.5.1. of the 2006 Ontario Building Code (or 2.17.5.1. of the 1997 Ontario Building Code)

A. AKSELROD 37139

NAME SIGNATURE BCIN

REGISTRATION INFORMATION

Required unless design is exempt under Division C - 3.2.4.1. of the 2006 Ontario Building Code (or 2.17.4.1. of the 1997 Ontario Building Code)

CADAXX DESIGN LTD 100624

FIRM NAME BCIN

DO NOT START CONSTRUCTION UNTIL A PERMIT IS ISSUED.

USE ONLY OFFICIAL CITY STAMPED PERMIT DRAWINGS FOR CONSTRUCTION.

NOTE: THE CONTRACTOR SHALL CHECK AND VERIFY DIMENSIONS AND REPORT ANY DISCREPANCIES TO THE DESIGNER BEFORE COMMENCING ANY WORK

PROJECT:

RENOVATION

98 Winona Drive  
Toronto

REVISION / ISSUE

07-15-2019 SITE PLAN  
10-28-2019 SITE PLAN  
12-31-2019 SITE PLAN UPDATE

DRAWING TITLE:  
LANDSCAPE PLAN

DATE:

09/17/2021

SCALE:

3/32"=1'

DRAWN:

A.A.

CHECKED:

PROJECT NO:

13-39


DWG. NO:

A100L



5000 Yonge Street, Suite 1901  
Toronto, Ontario M2N 7E9

office 416.639.0904 cell 416.873.6899  
www.cadaxx.com info@cadaxx.com

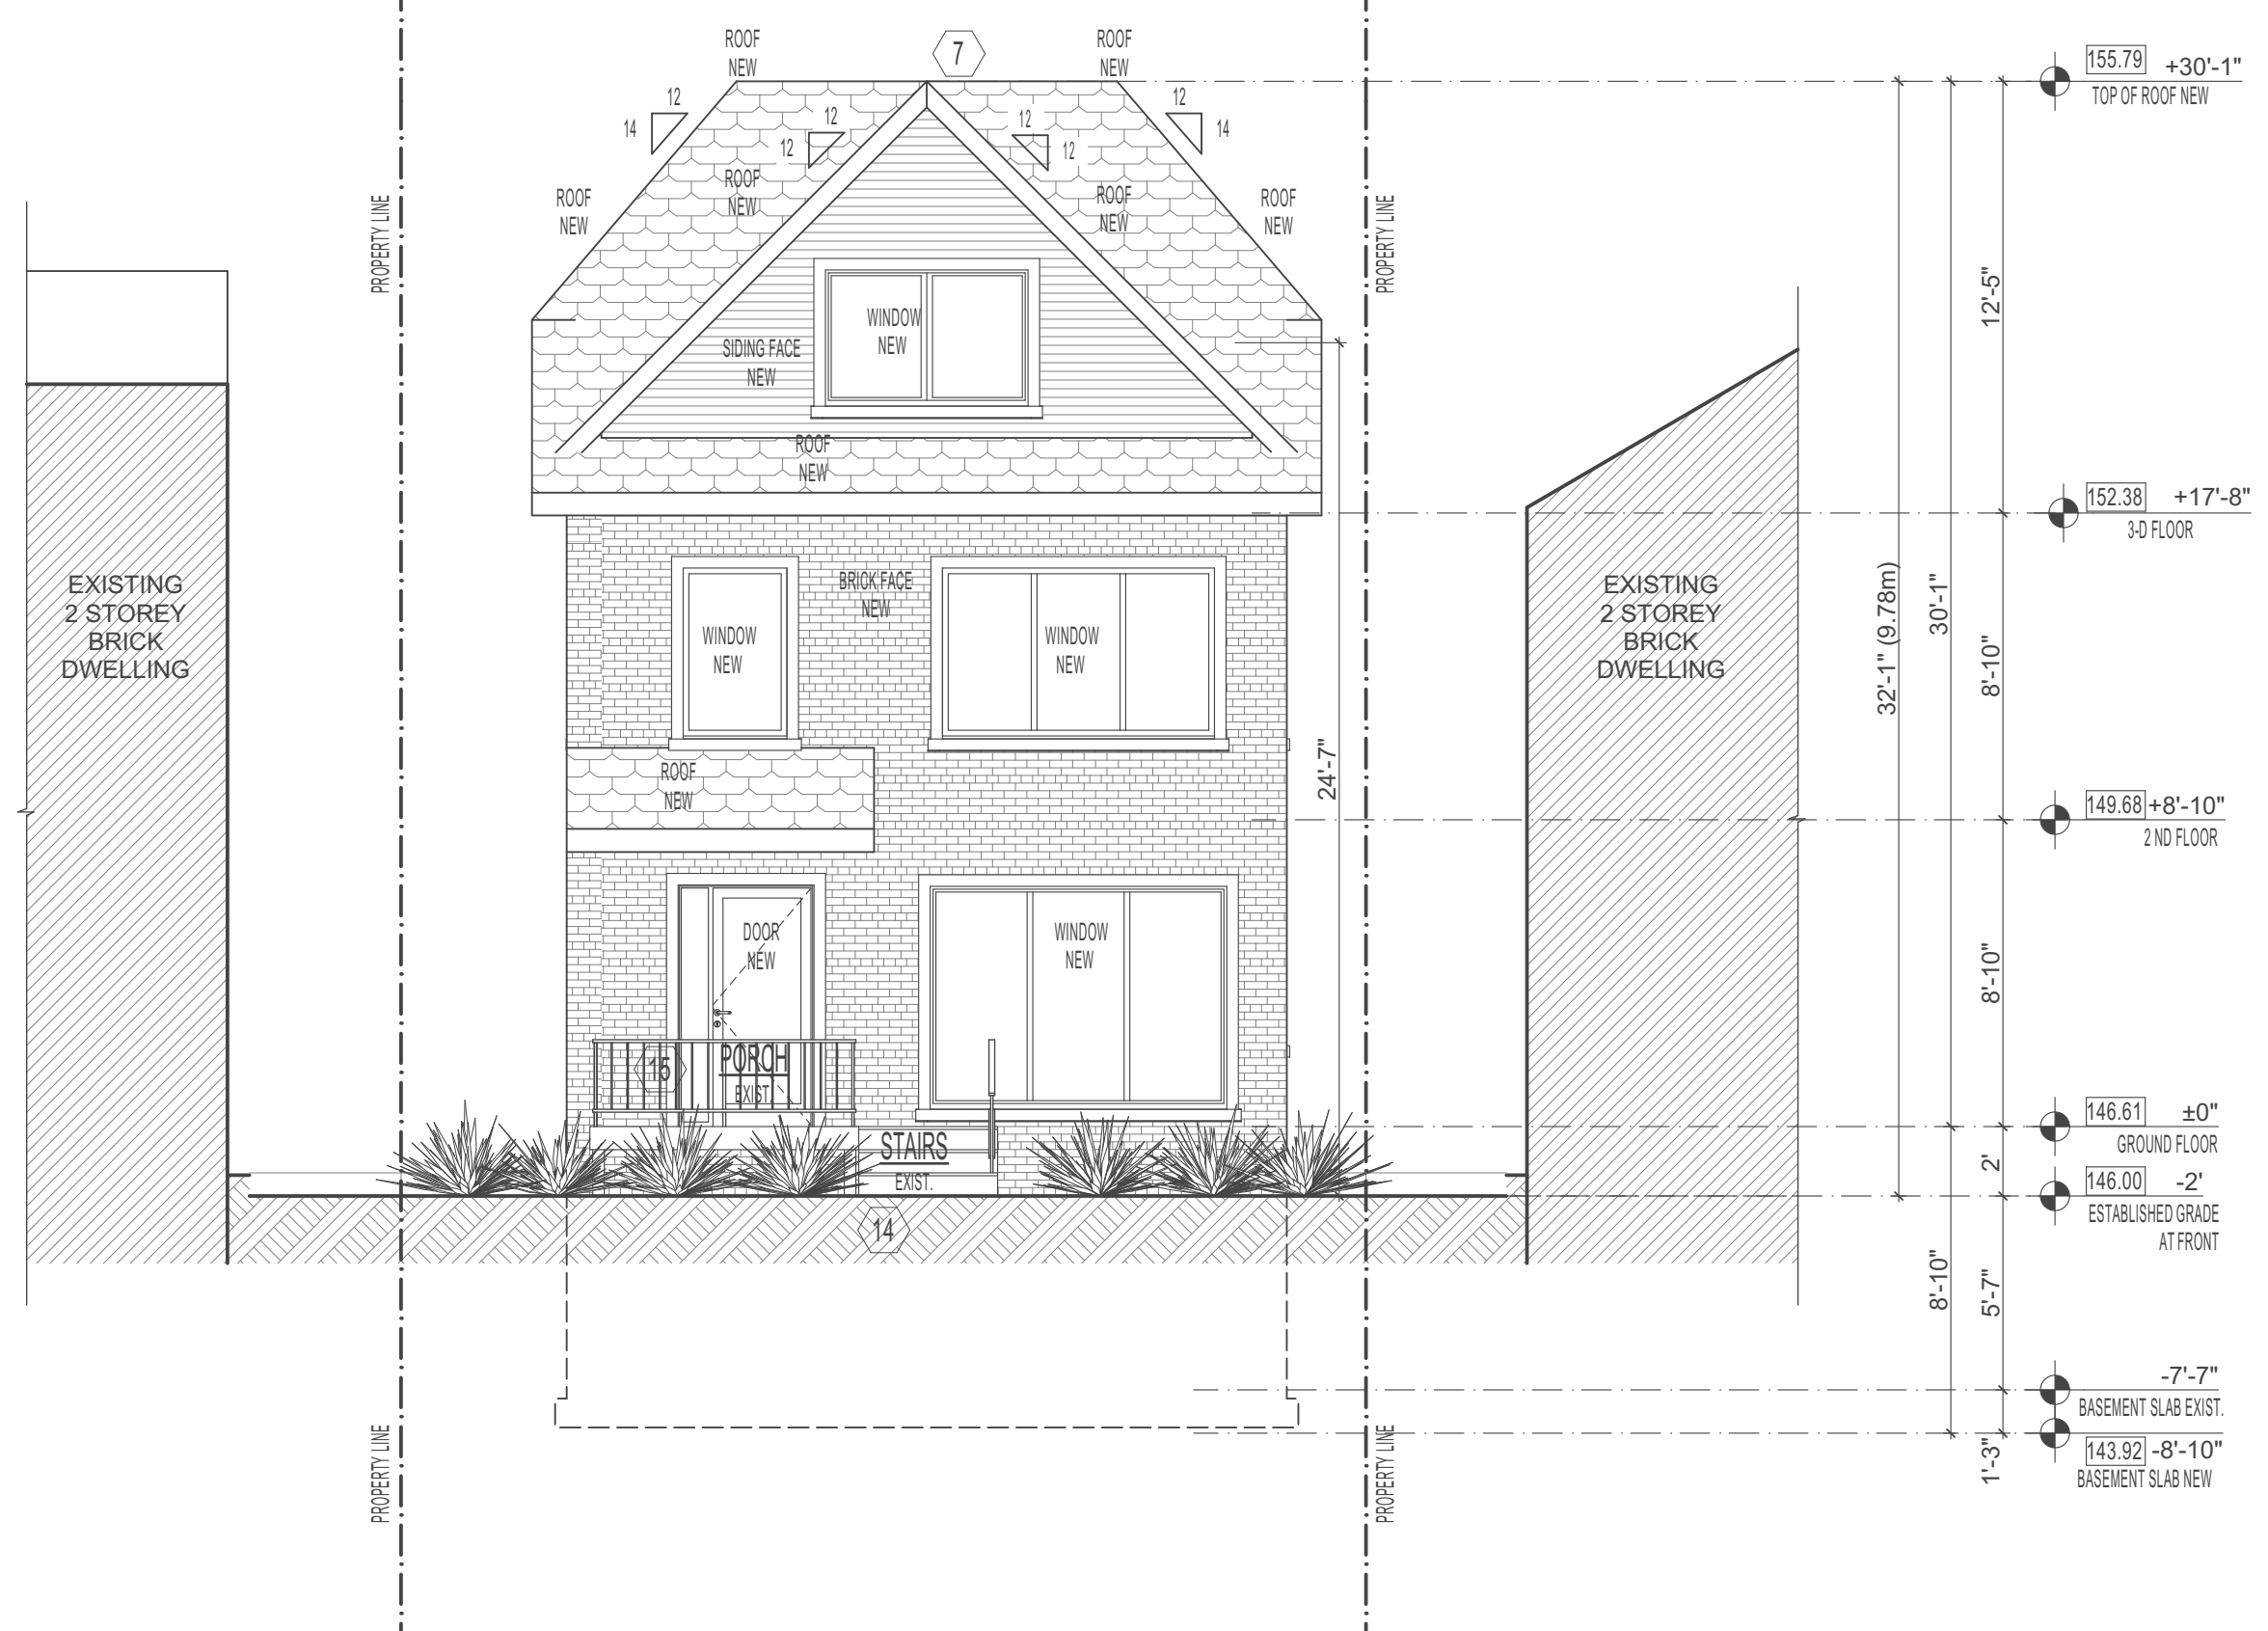

The undersigned has reviewed and takes responsibility for this design, and has the qualifications and meets the requirements set out in the Ontario Building Code to be a designer.

QUALIFICATION INFORMATION  
Required unless design is exempt under Division C - 3.2.5.1. of the 2006 Ontario Building Code (or 2.17.5.1. of the 1997 Ontario Building Code)

A. AKSELROD 37139

NAME SIGNATURE BCIN

REGISTRATION INFORMATION  
Required unless design is exempt under Division C - 3.2.4.1. of the 2006 Ontario Building Code (or 2.17.4.1. of the 1997 Ontario Building Code)

CADAXX DESIGN 100624

FIRM NAME BCIN

**cadaxx**design

5000 Yonge Street, Suite 1901  
Toronto, Ontario M2N 7E9

office 416.639.0904  
www.cadaxx.com

cell 416.873.6899  
info@cadaxx.com

DO NOT START CONSTRUCTION UNTIL A PERMIT IS ISSUED.

USE ONLY OFFICIAL CITY STAMPED PERMIT DRAWINGS FOR CONSTRUCTION.

PROJECT:

**RENOVATION**

**98 Winona Dr**

**TORONTO**

REVISION / ISSUE

DRAWING TITLE:  
**EAST ELEVATION - LANDSCAPING**

NOTE: THE CONTRACTOR SHALL CHECK AND VERIFY DIMENSIONS AND REPORT ANY DISCREPANCIES TO THE DESIGNER BEFORE COMMENCING ANY WORK

DATE: 9/20/2021	PROJECT NO: <b>13-39</b>
SCALE: 1:64	DWG. NO: <b>A308A</b>
DRAWN: A.A.	CHECKED: